



C

B

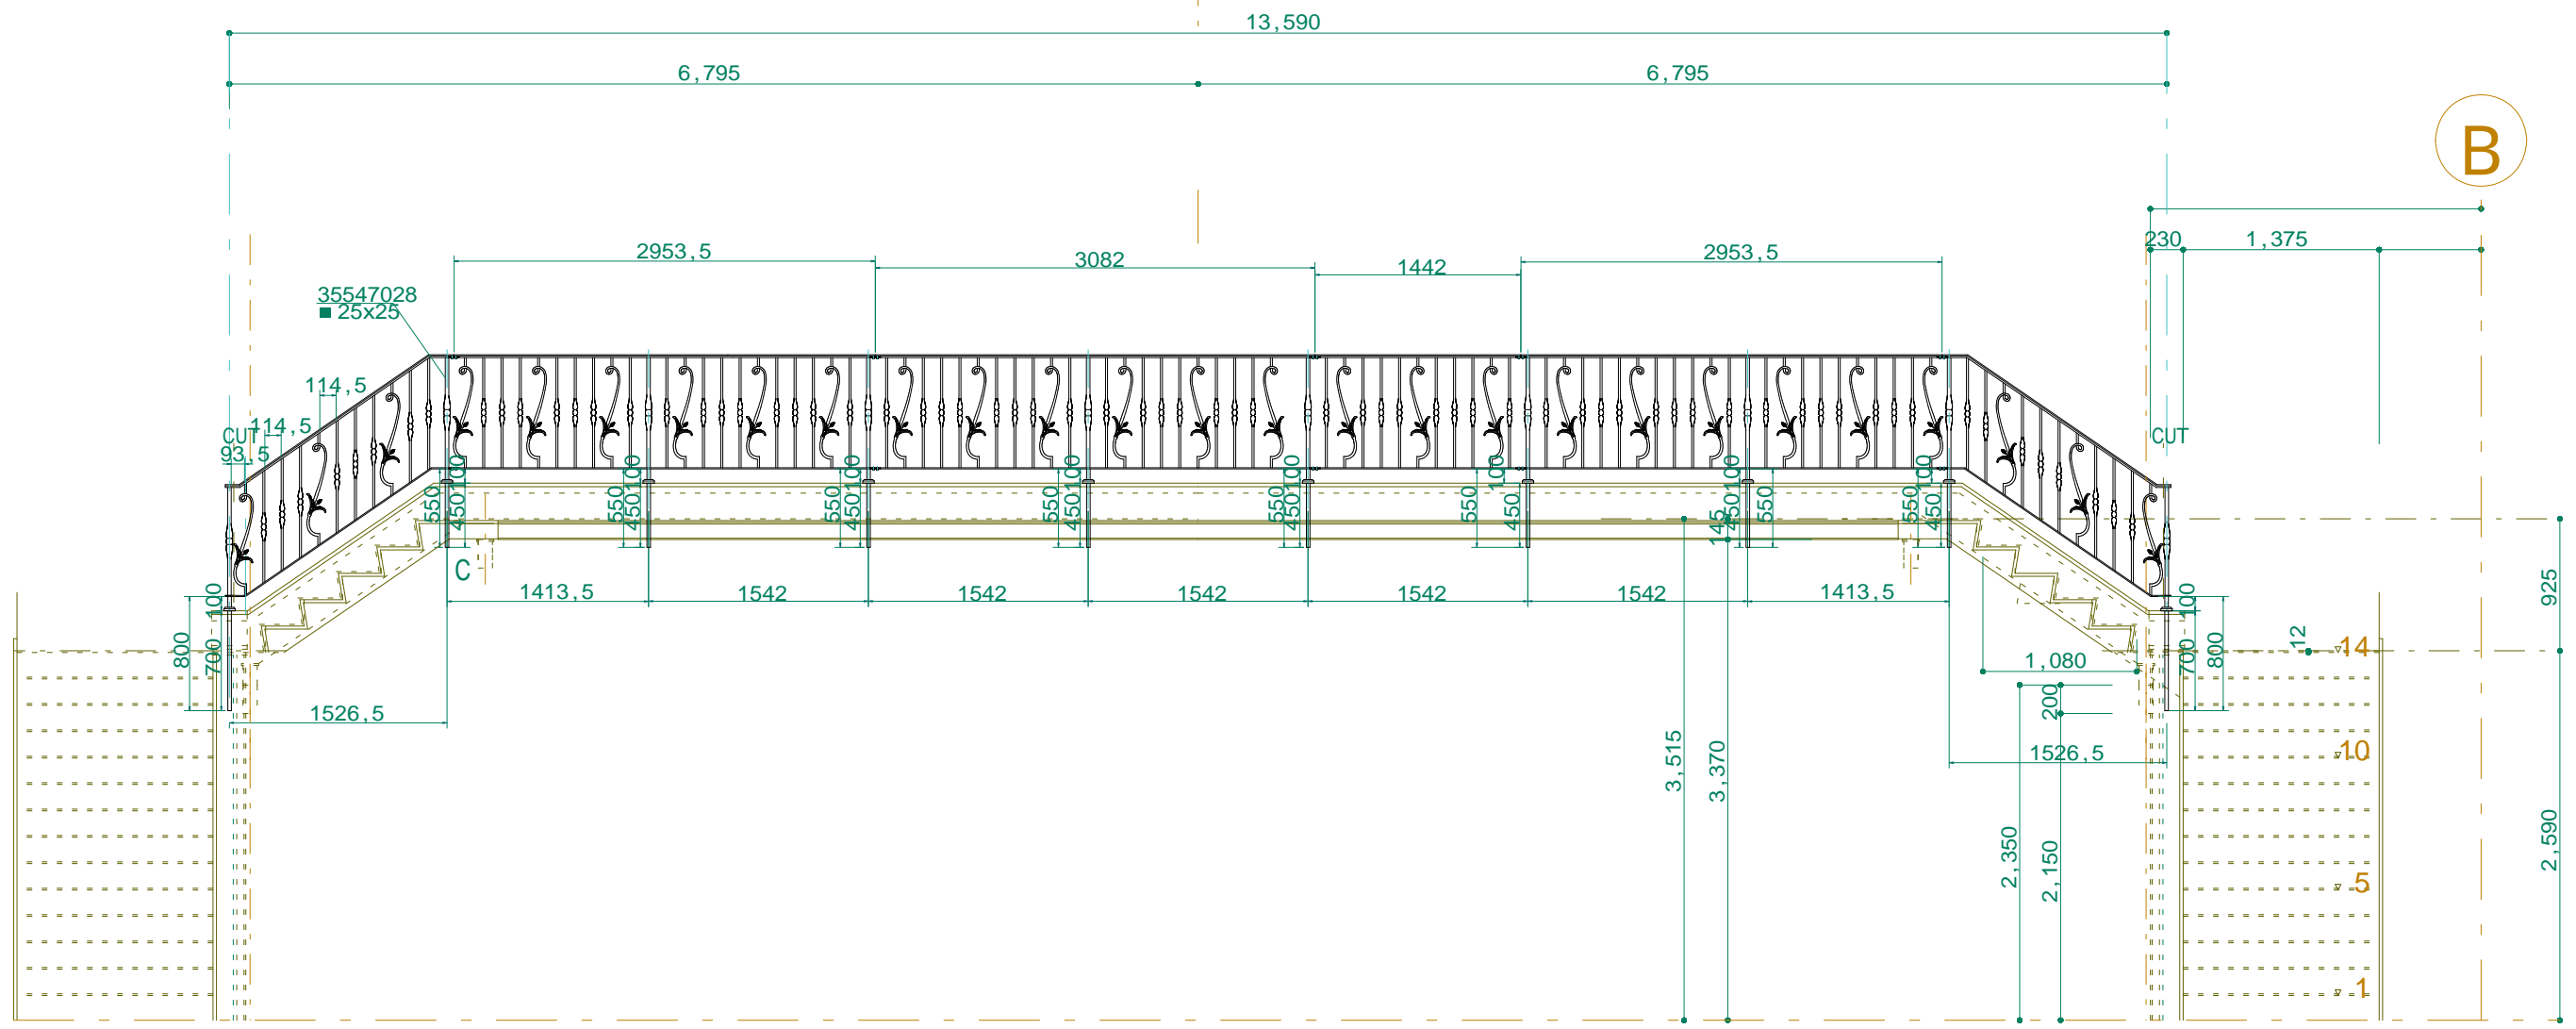

A-A
5:1
00030301
30X8

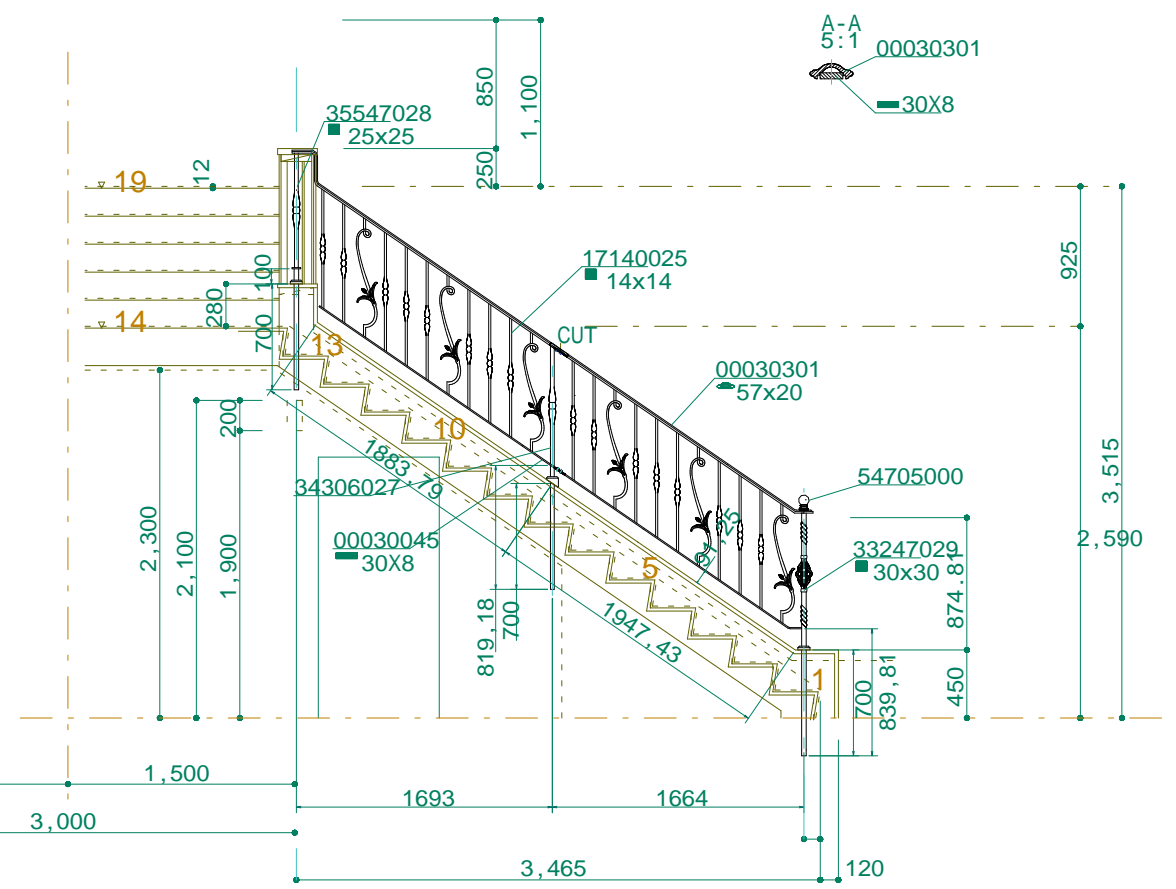

5

宴会場3 木階段 (新規)