



1,500(市道面)  
1,499(県道面右側)  
1,493.5(県道面左側)


047.05.026  
161.05.000  
9X25  
443.20.042(12X6)  
25X25  
16X16

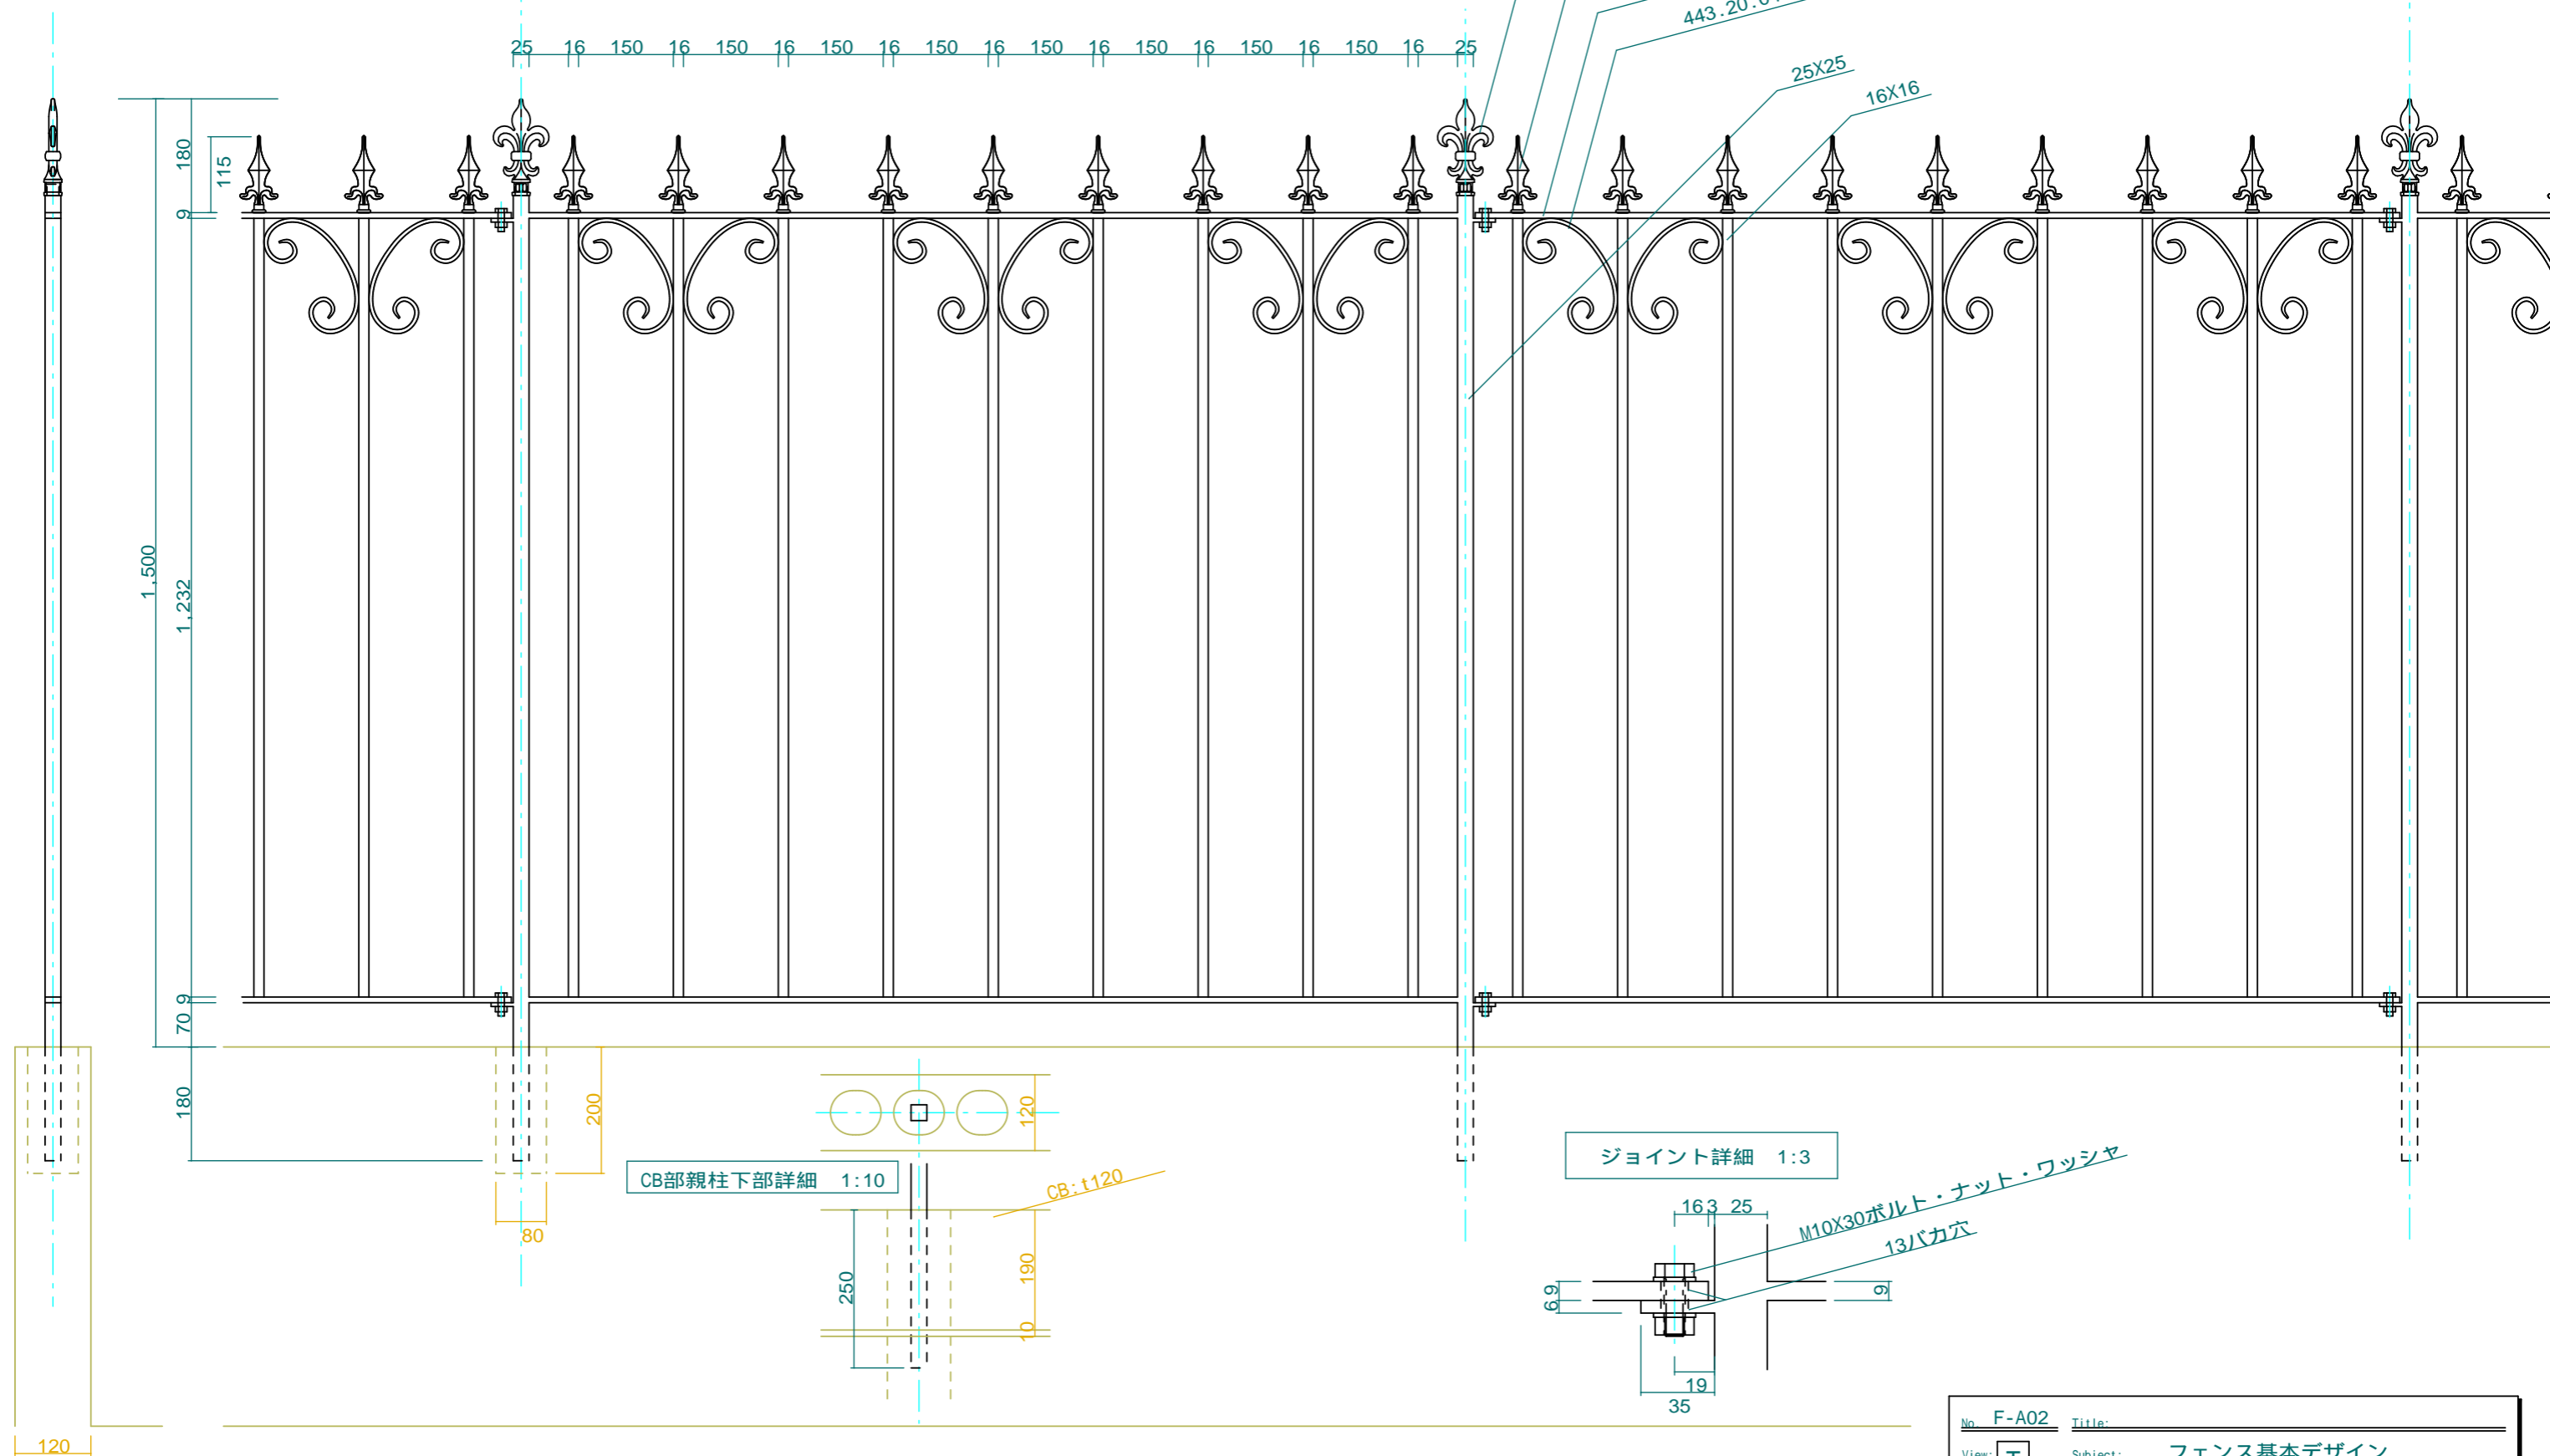

CB部親柱下部詳細 1:10

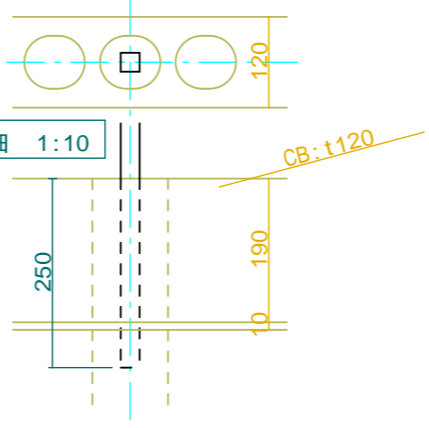

ジョイント詳細 1:3

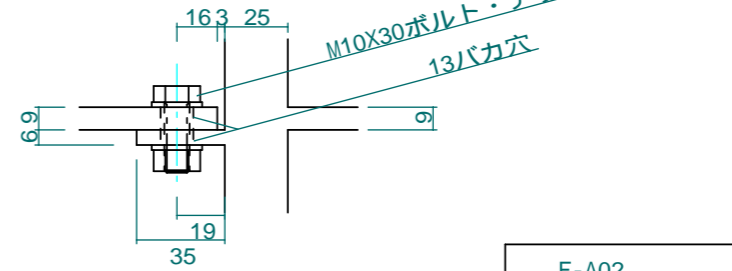

No.	F-A02	Title:		
View:	T	Subject:	フェンス基本デザイン	
	L	Scale (Size):	1:10(A3)	Date: _____
	F			Signature: W1j
	R	LECKY METAL ORNAMENTS JAPAN		
	B			