


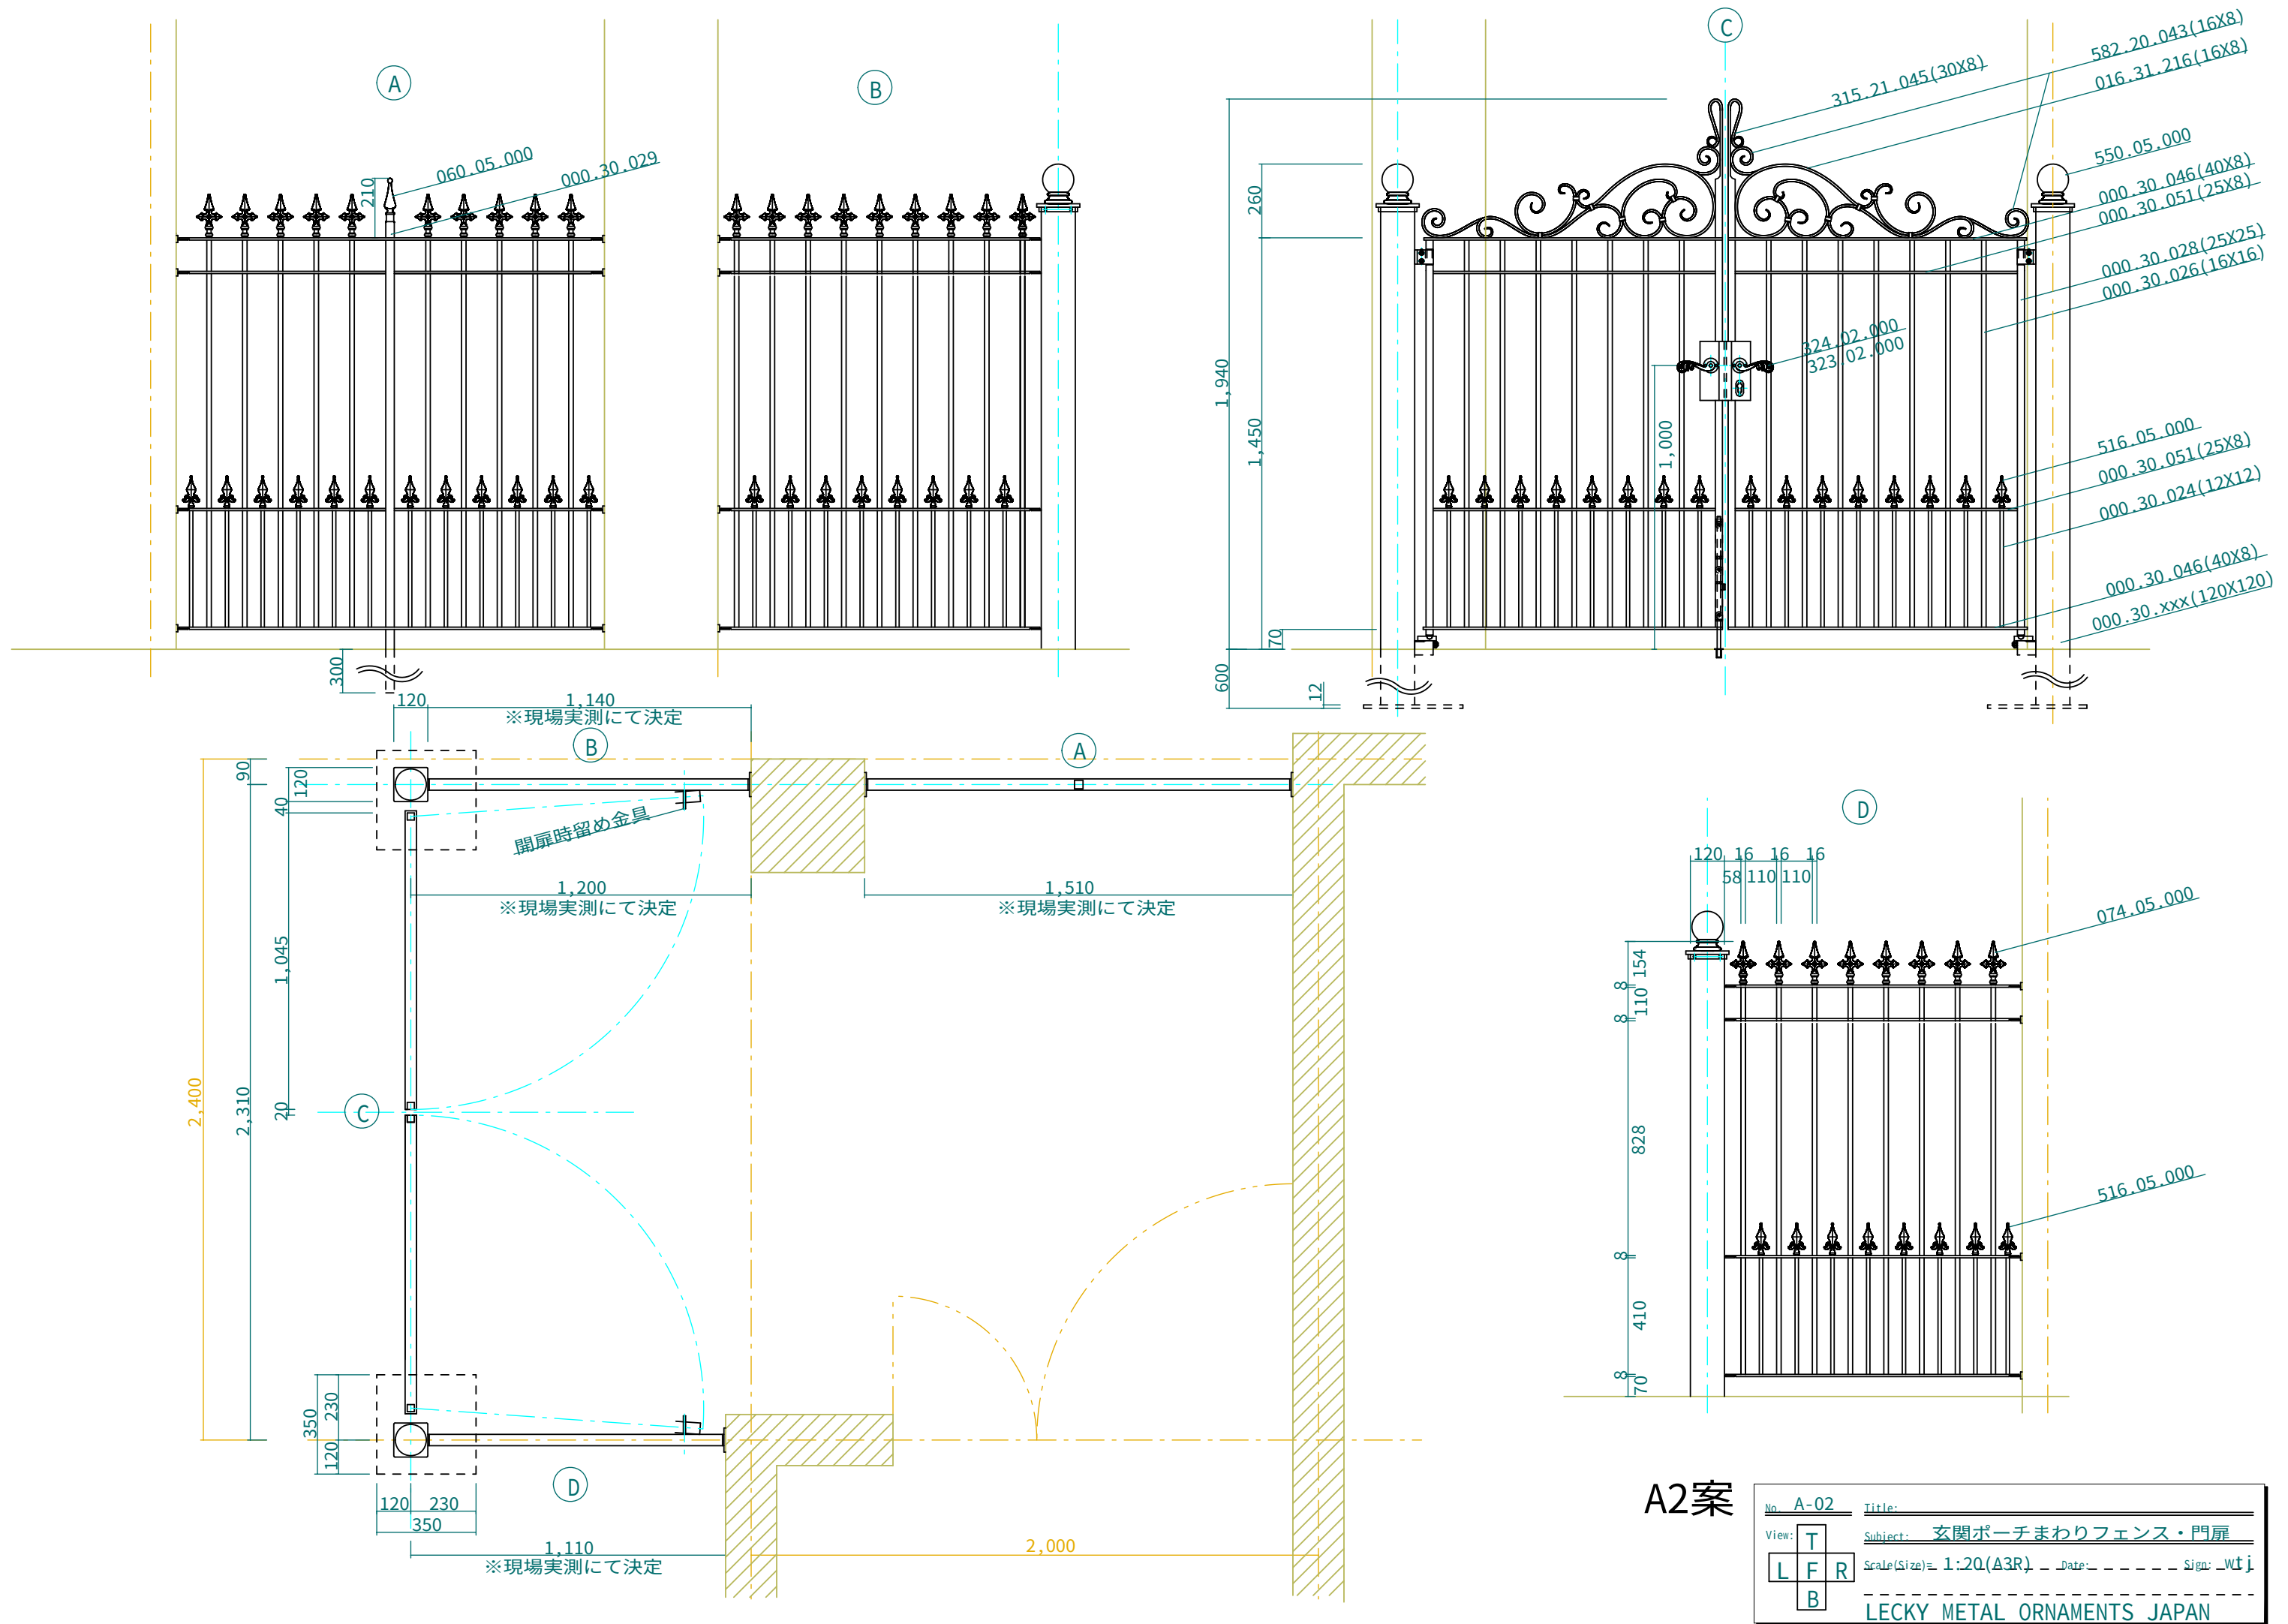

A2案

No.	A-02	Title:	
View:	T	Subject:	玄関ポーチまわりフェンス・門扉
	L F R	Scale(Size):	1:20(A3R)
	B	Date:	
		Sign:	Wfj
			LECKY METAL ORNAMENTS JAPAN