



A 案

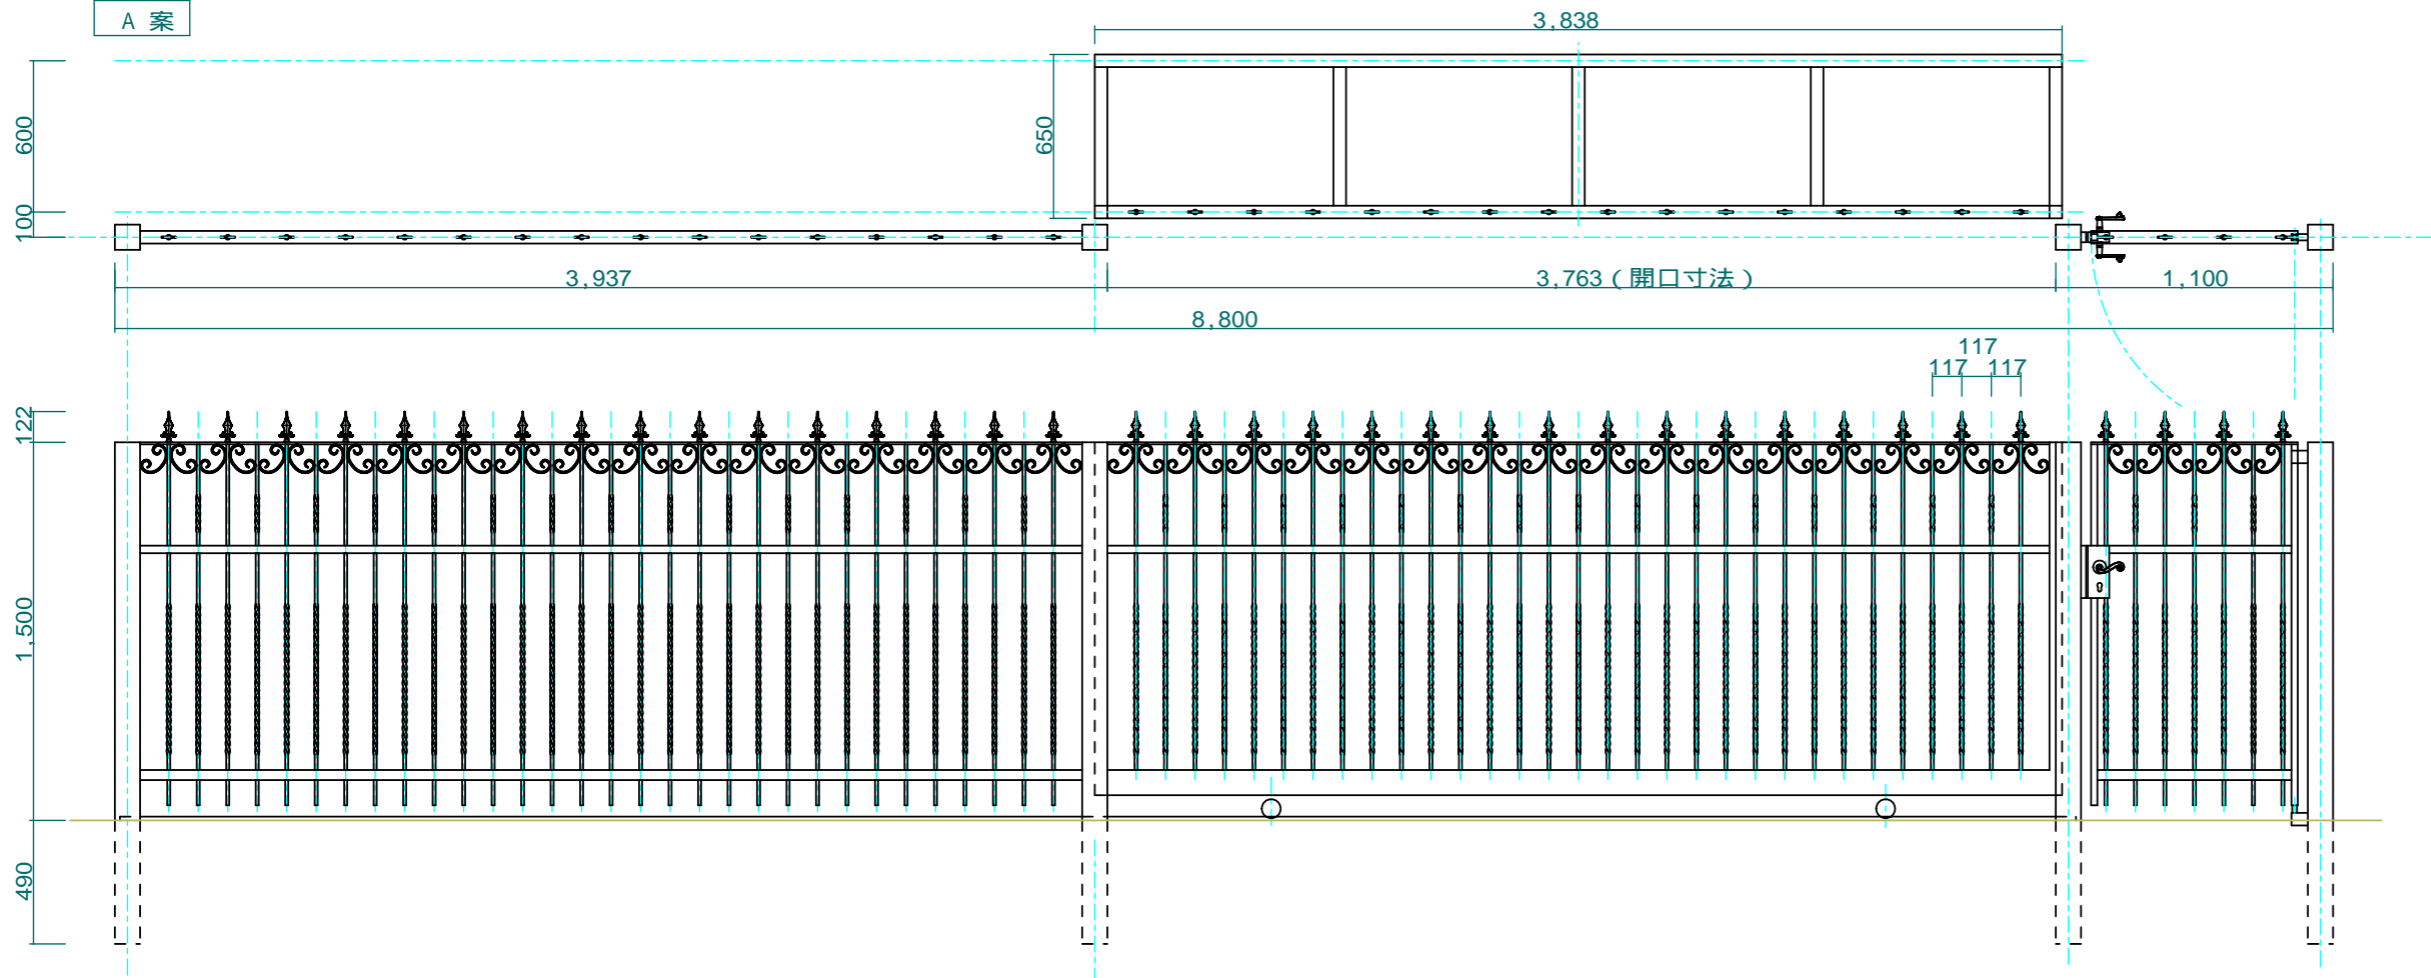

B 案

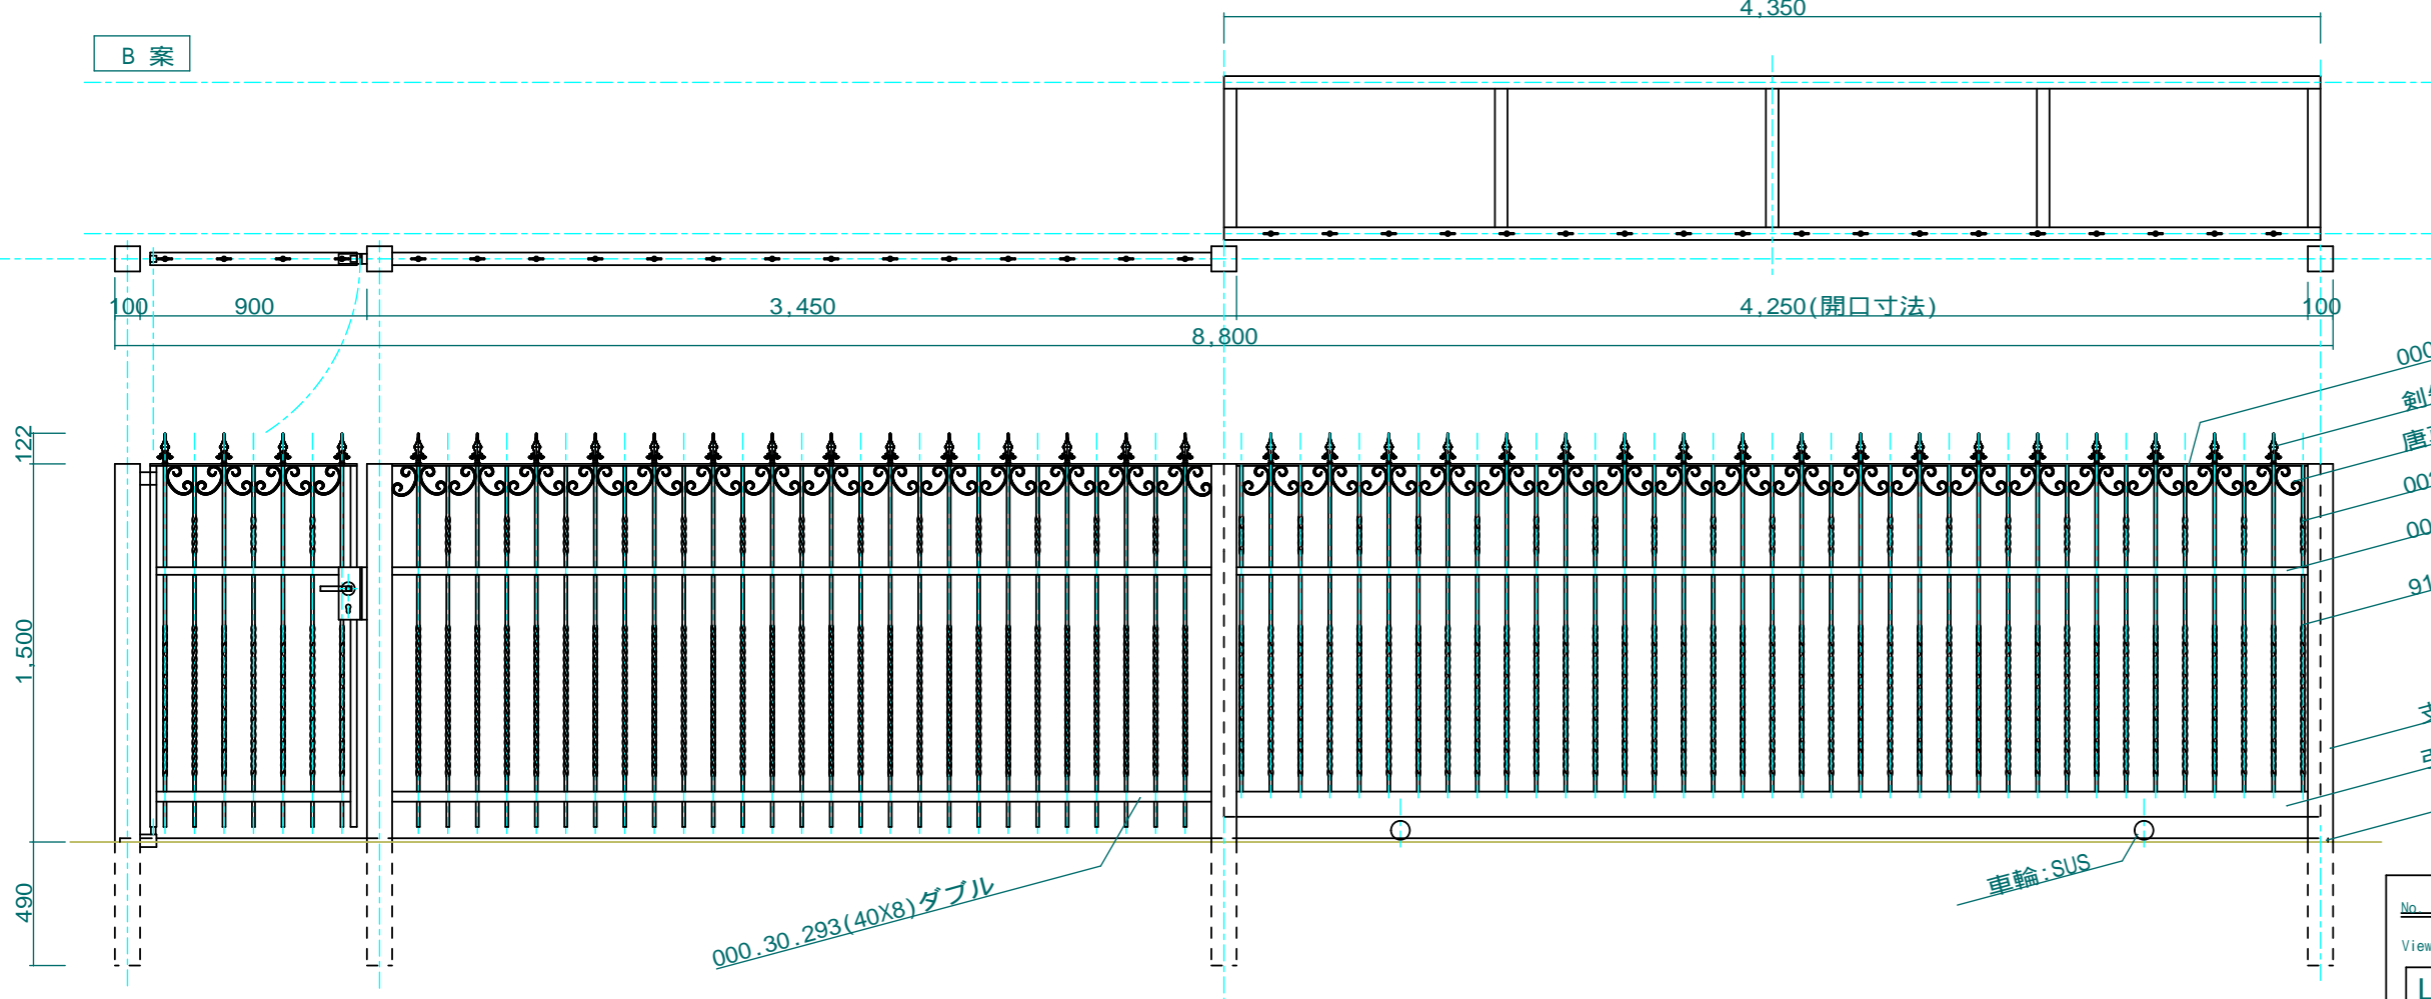

- 000.30.241(50X8)
- 剣先:161.05.000
- 唐草:441.20.042(12X6)
- 002.40.024(12X12)の一部
- 000.30.253(30X30X12.0)
- 912.40.024(12X12)
- 支柱:100X100Xt4.5
- 引戸フレーム:100X50X5X7.5チャンネル
- レール:SUS5X30

000.30.293(40X8)ダブル

車輪:SUS

見積用概略図

No	見01	Title	
View	T	Subject	門扉案
L	F	Scale(Size)	1:10(A3)
B	R	Date	
		Scale	1:10(A3)
		Date	
		Sign	Wij
LECKY METAL ORNAMENTS JAPAN			